


WEST STREET

182.762

RESERVE
Lot 1
RL 4603

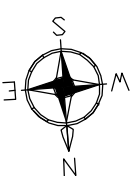

EXISTING DEVELOPMENT


96.754 (MC10) =
00 (MC20)

WILLIAM STREET

CONTROL LINE 1

93° 50' 03"

00

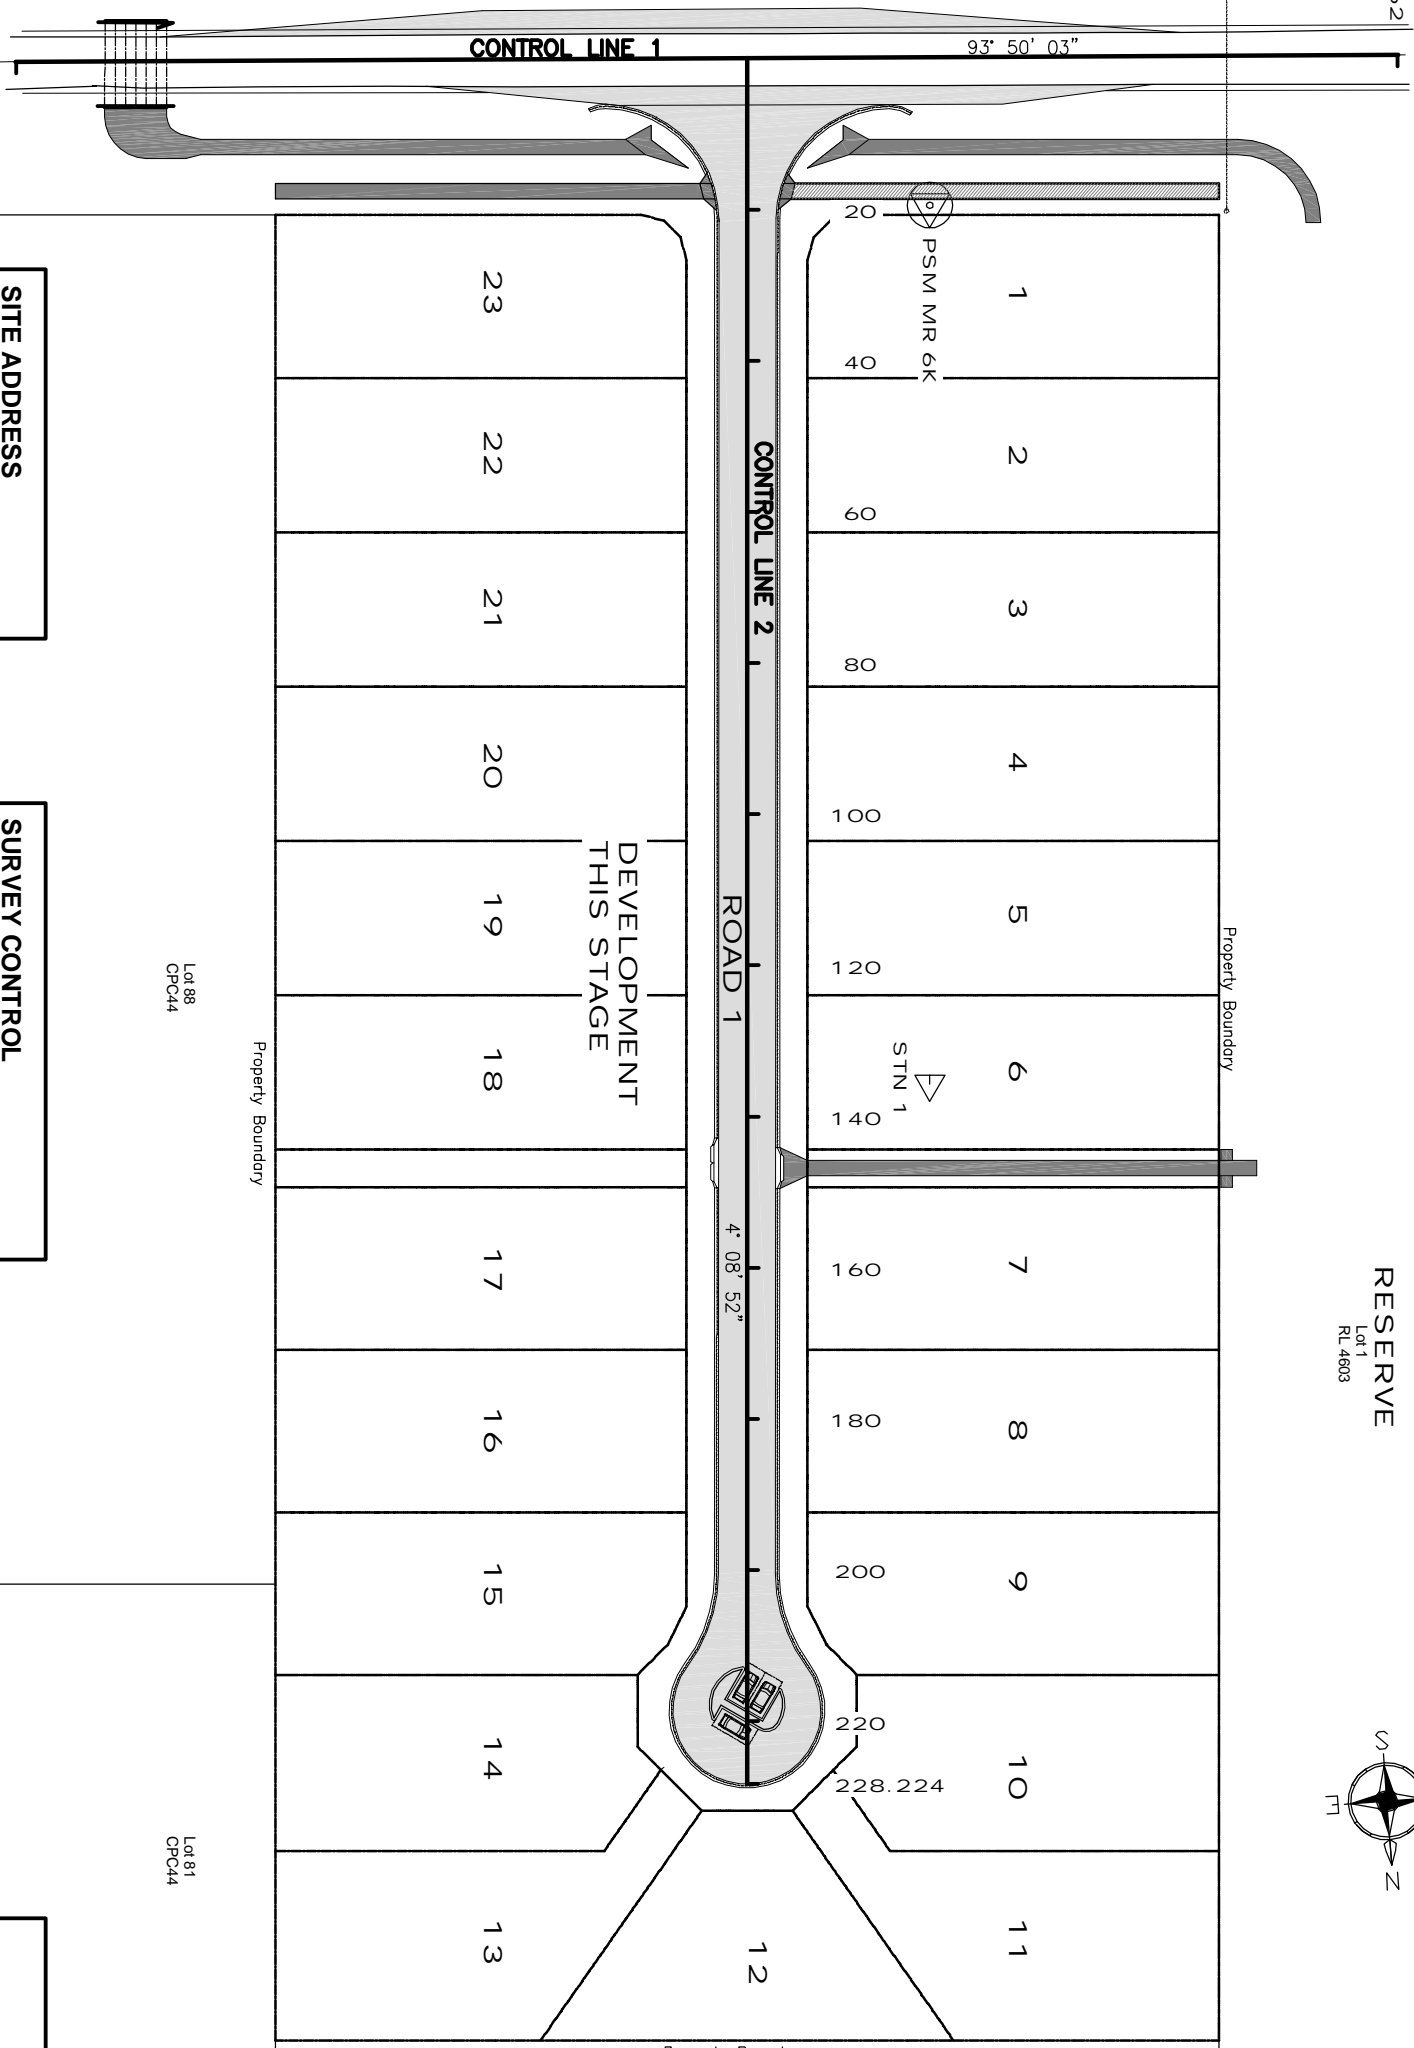

SITE ADDRESS
50 - 56 WILLIAM STREET, CAMBOOYA

SURVEY CONTROL
LEVEL DATUM - PSM MR 6K - R.L. 460.493 (AHD)

SURVEY STATIONS

STATION	EASTING	NORTHING
PSM MR 6K	387113.679	6934334.216
STN 1	387122.055	6934450.143

CONTROL LINE 1 SETOUT (MC10)

POINT	EASTING	NORTHING
CH 00	387232.883	6934306.619
CH 182.762	387050.531	6934318.841

CONTROL LINE 2 SETOUT (MC20)

POINT	EASTING	NORTHING
CH 00	387136.346	6934313.089
CH 228.224	387152.853	6934450.716

SETOUT PLAN

Scale: - c

Revisions	Date
A	Original issue
B	For Construction

BAKER ROSSOW
CONSULTING ENGINEERS

136 HERRIES STREET
PO BOX 1382
TOOWOOMBA
QLD 4350
PH.: 07 4638 5655
FAX.: 07 4638 3558
EMAIL: mri@bakerrossow.com.au

client	STYLCO PTY LTD
project	WILLIAM STREET, CAMBOOYA
title	SETOUT PLAN

Survey	Drawn	Design	J/M	Examined	Certified
HS AUG 06	CMO MAR 08	CMO MAR 08	EGA MAR 08	/ /	FOR BAKER ROSSOW CONSULTING ENGINEERS

DISCREPANCIES
WHERE ANY DISCREPANCY EXISTS BETWEEN FIGURED AND SCALED DIMENSIONS, THE FIGURED DIMENSIONS SHALL APPLY.

COPYRIGHT
COPYRIGHT EXISTS ON ALL PLANS & DESIGNS PRODUCED BY BAKER ROSSOW CONSULTING ENGINEERS AND SHALL NOT BE REPRODUCED IN PART OR IN FULL WITHOUT WRITTEN APPROVAL.

DIMENSIONS
THE CONTRACTOR SHALL VERIFY ALL DIMENSIONS, UNLESS OTHERWISE NOTED, AND NOTIFY THE ENGINEER IMMEDIATELY BEFORE PROCEEDING WITH ANY WORK.

0	5	10	15	20	25	M
SCALE C (1:500 AT A1)						
- BAR SCALES -						
JOB No.	104000					No. of plans
						101