
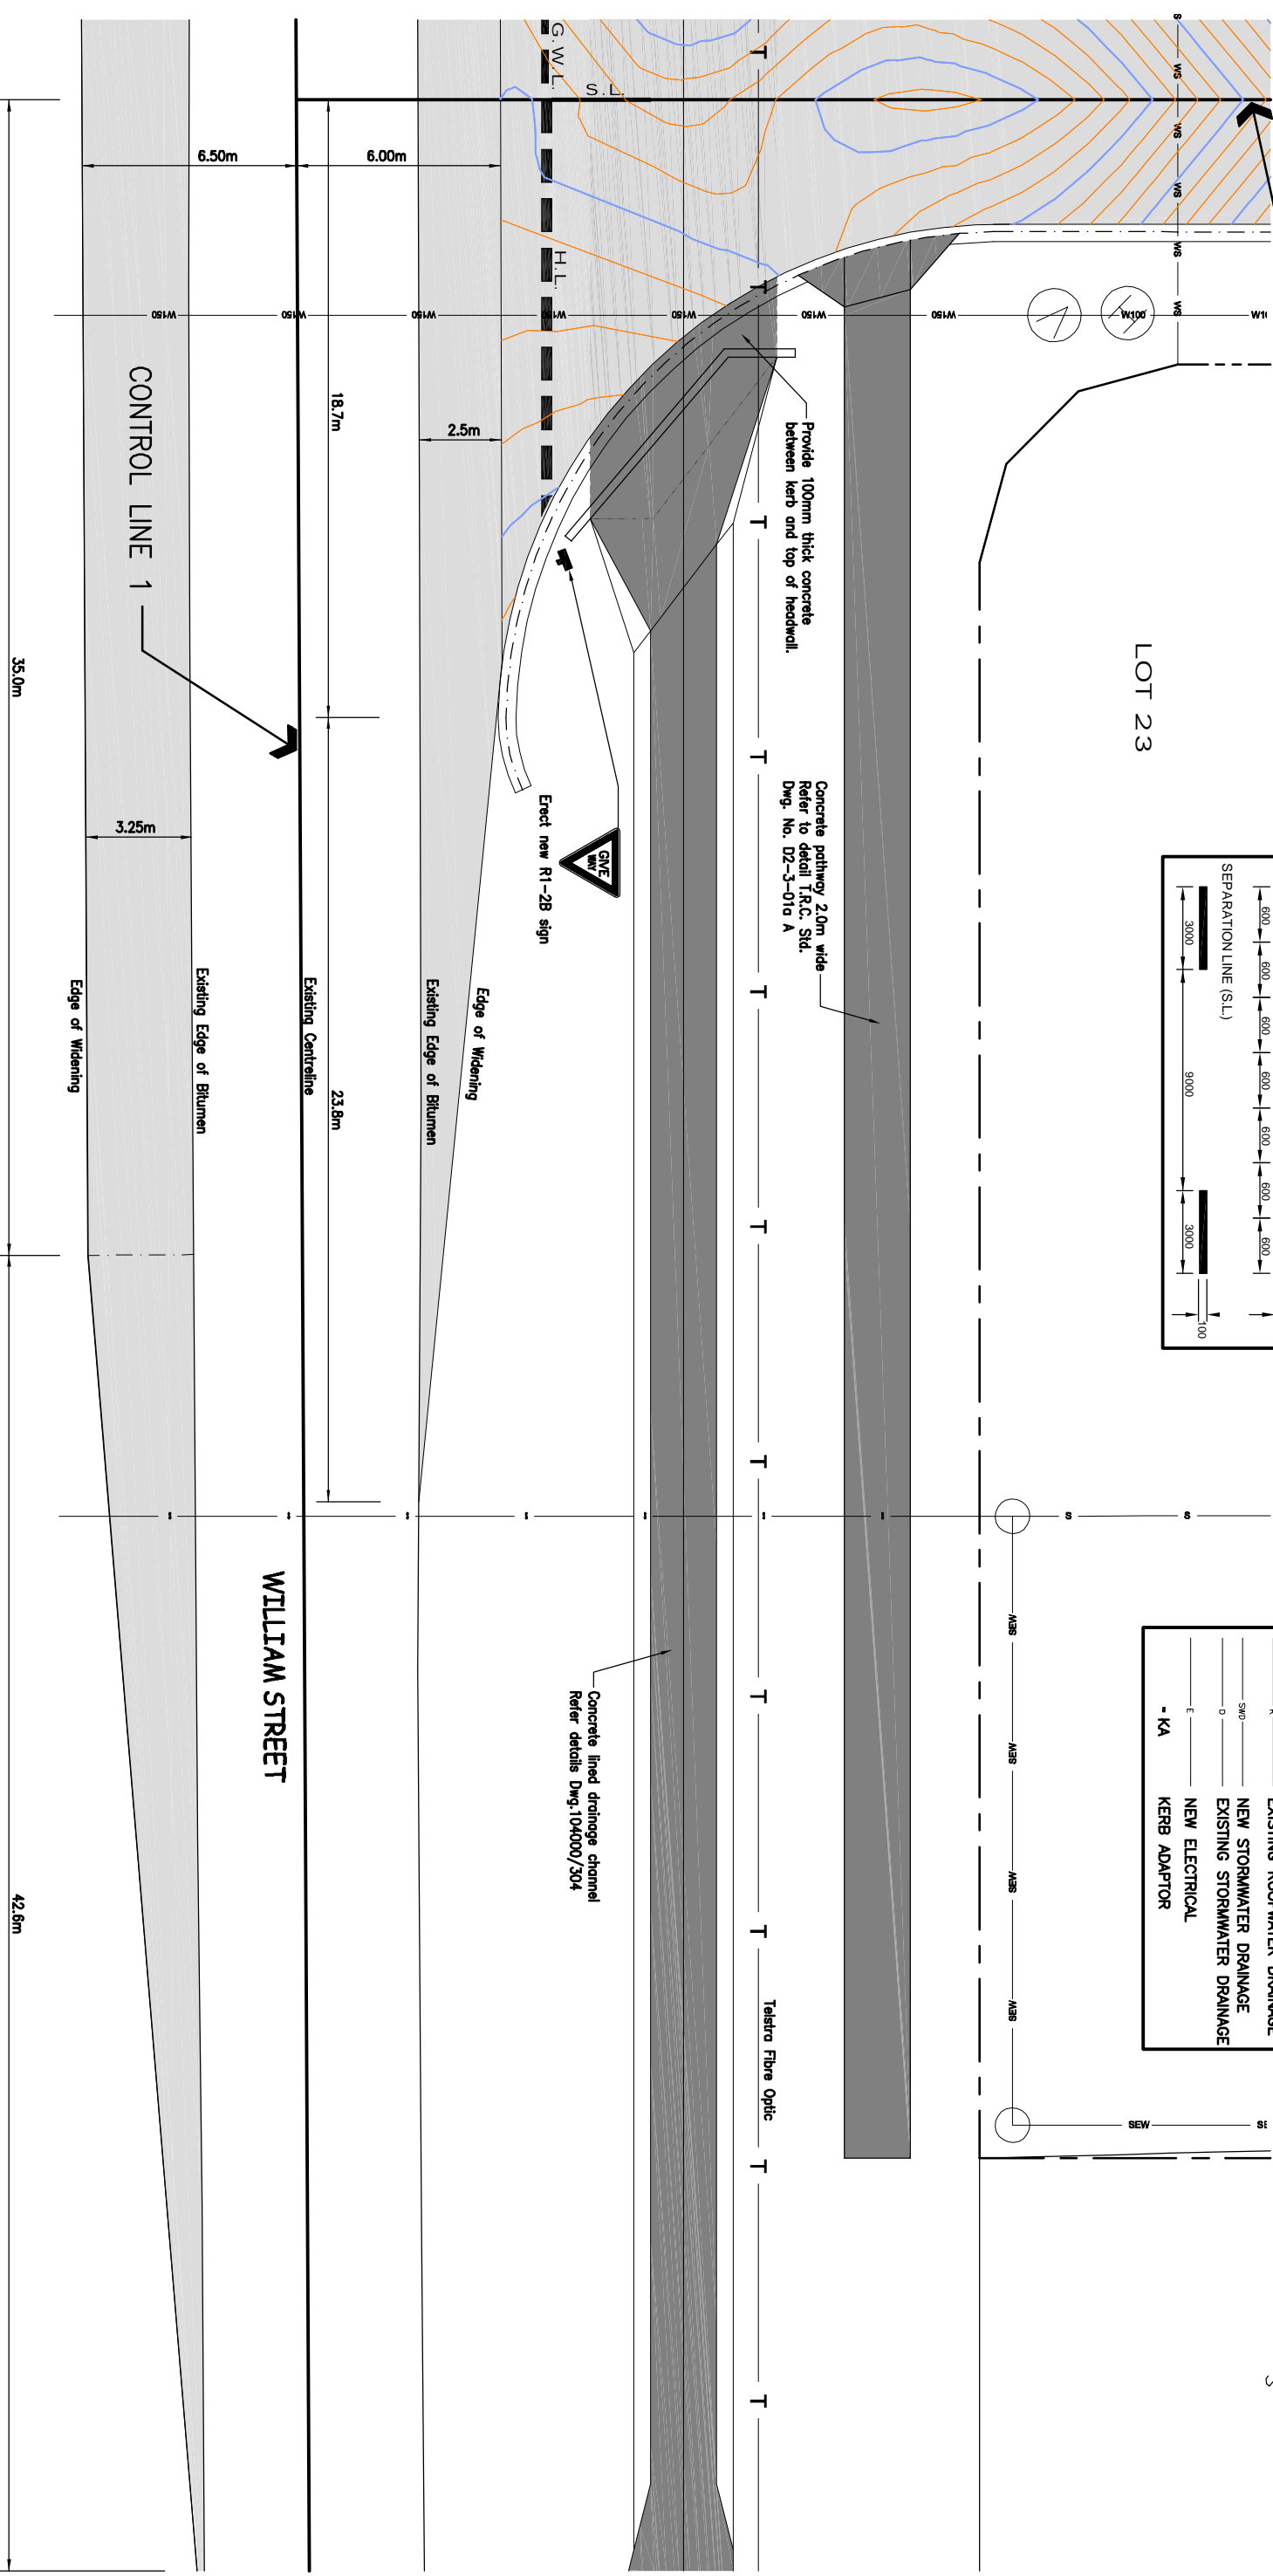
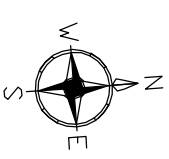
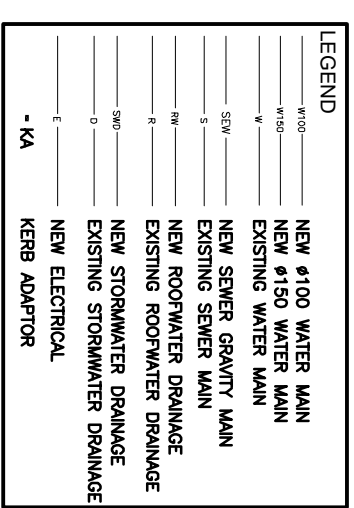


CONTROL LINE 2

LOT 23

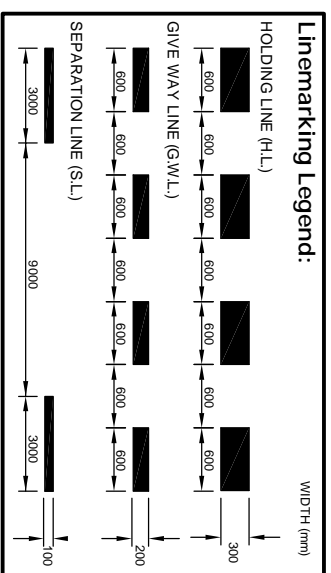

**INTERSECTION PLAN**  
Scale - F

Revisions	Date
A	Original issue
B	For Construction
	Aug 08
	May 08

**BAKER ROSSOW**  
CONSULTING ENGINEERS

136 HERRIES STREET  
PO BOX 1382  
TOOWOOMBA  
QLD 4350  
PH: 07 4638 5655  
FAX: 07 4638 3558  
EMAIL: mri@bakerrossow.com.au

client	STYLCO PTY LTD
project	WILLIAM STREET, CAMBOOYA
title	INTERSECTION DETAILS - SHEET 2

Survey	Drawn	Design	J/M	Examined	Certified
HS	CMO	CMO	ECA	/ /	FOR BAKER ROSSOW CONSULTING ENGINEERS
AUG 06	MAR 08	MAR 08	MAR 08		

**DISCREPANCIES**

WHERE ANY DISCREPANCY EXISTS BETWEEN FIGURED AND SCALED DIMENSIONS, THE FIGURED DIMENSIONS SHALL APPLY.

**COPYRIGHT**

THE CONTRACTOR SHALL VERIFY ALL DIMENSIONS, NECESSARY TO COMPLETE THE WORK, BEFORE COMMENCING ANY WORK ON SITE. IF ANY DOUBT EXISTS THE CONTRACTOR SHALL NOTIFY THE ENGINEER IMMEDIATELY BEFORE PROCEEDING WITH ANY WORK.

**DIMENSIONS**

0 1 2 3 4 5 m

SCALES (1:100 AT ALL)

— BAR SCALES —

**JOB No. 104000**

No. of plans: **204**