



CONFIRM DEPTH AND LOCATION OF ALL EXISTING SERVICES PRIOR TO ANY EXCAVATION.

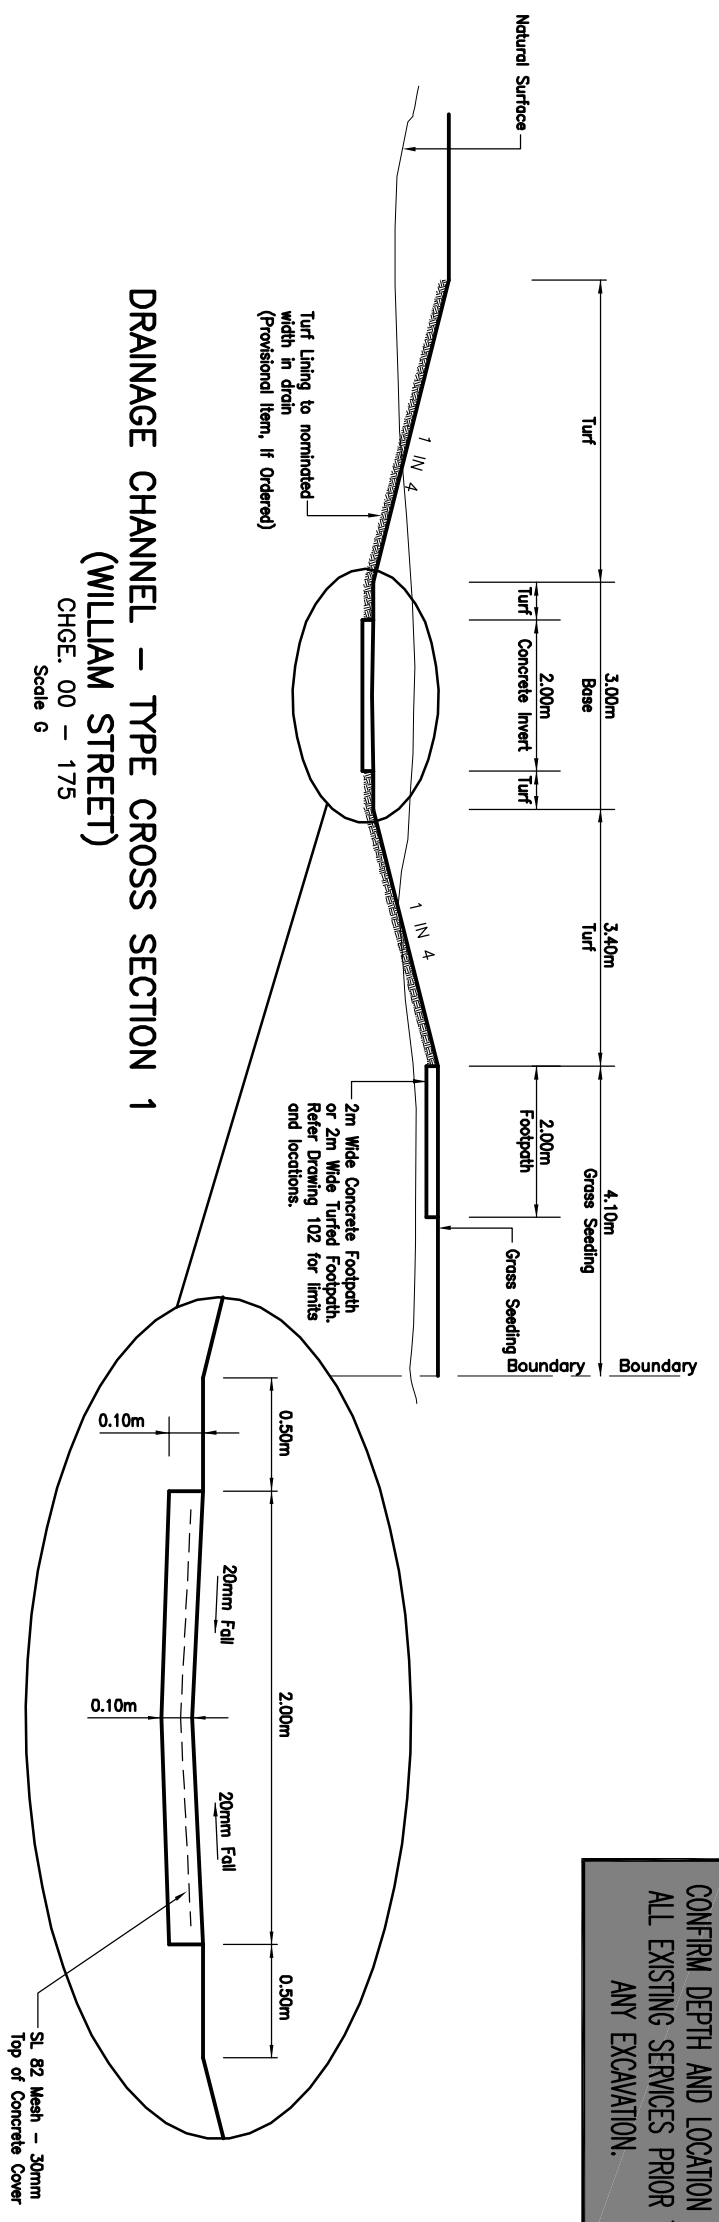

DRAINAGE CHANNEL - TYPE CROSS SECTION 1
(WILLIAM STREET)
 CHGE. 00 - 175
 Scale G

CONCRETE INVERT
 CHGE. 00 - 175
 Scale G

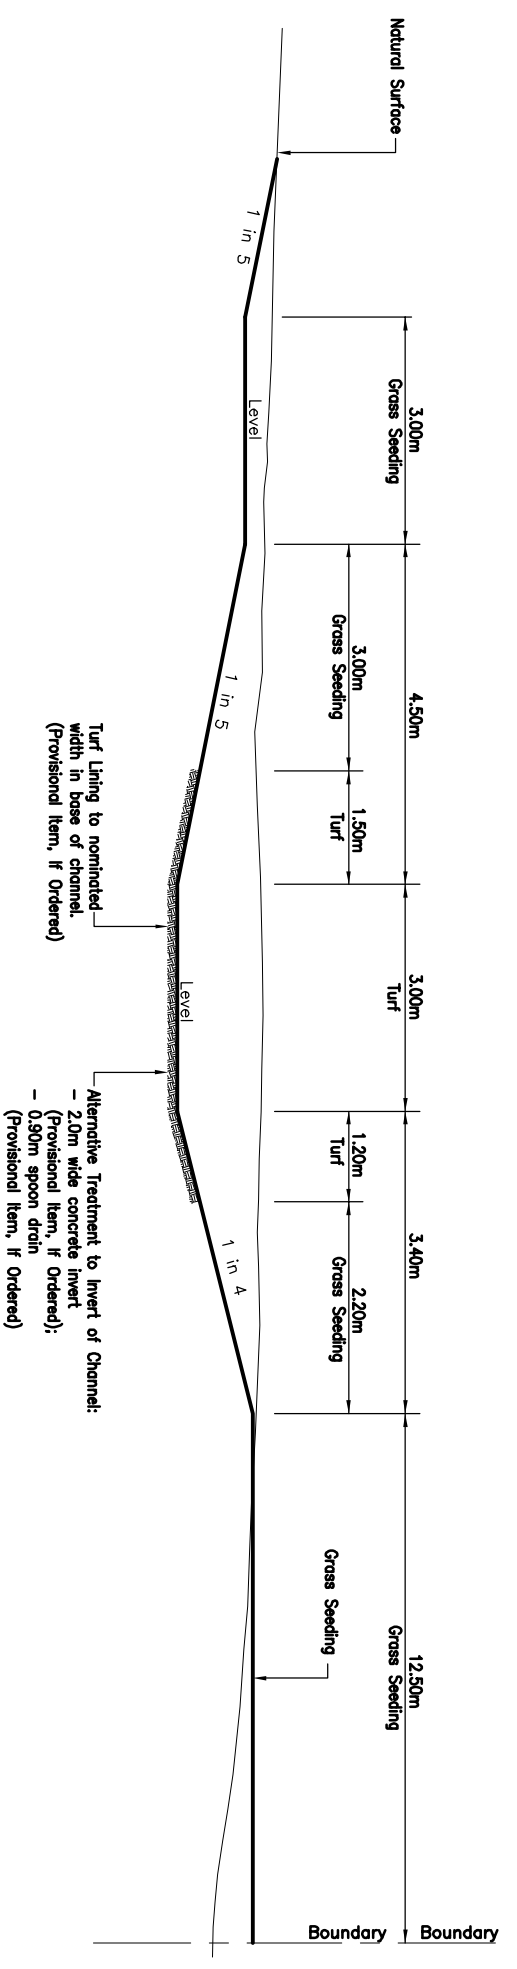

DRAINAGE CHANNEL - TYPE CROSS SECTION 2
(IN RESERVE)
 CHGE. 175 - 492
 Scale G

DRAINAGE CHANNEL TYPE CROSS SECTION
 Scale-- C

Revisions	Date
A	Original issue
B	For Construction
	Aug 08
	May 08

BAKER ROSSOW
 CONSULTING ENGINEERS

136 HERRIES STREET
 PO BOX 1382
 TOOWOOMBA
 QLD 4350
 PH.: 07 4638 5655
 FAX.: 07 4638 3558
 EMAIL: mail@bakerrossow.com.au

client	STYLCO PTY LTD
project	WILLIAM STREET, CAMBOOYA
title	DRAINAGE CHANNEL TYPE CROSS SECTION

Survey	Drawn	Design	J/M	Examined	Certified
HS	CMO	CMO	EGA	/	/
AUG 06	MAR 08	MAR 08	MAR 08		

DISCREPANCIES
 WHERE ANY DISCREPANCY EXISTS BETWEEN FIGURED AND SCALED DIMENSIONS, THE FIGURED DIMENSIONS SHALL APPLY.

COPYRIGHT
 COPYRIGHT EXISTS ON ALL PLANS & DESIGNS PRODUCED BY BAKER ROSSOW CONSULTING ENGINEERS AND SHALL NOT BE REPRODUCED IN PART OR IN FULL WITHOUT WRITTEN APPROVAL.

DIMENSIONS
 THE CONTRACTOR SHALL VERIFY ALL DIMENSIONS, UNLESS OTHERWISE NOTED, PRIOR TO COMMENCEMENT OF WORK. IF ANY DOUBT EXISTS THE CONTRACTOR SHALL NOTIFY THE ENGINEER IMMEDIATELY BEFORE PROCEEDING WITH ANY WORK.

0	0.5	1.0	1.5	2.0	2.5 M
SCALE G (1: 50 AT A1)					
- BAR SCALES -					
JOB No.	104000				No. of plans
					304