


SECTION A - A
Scale: G

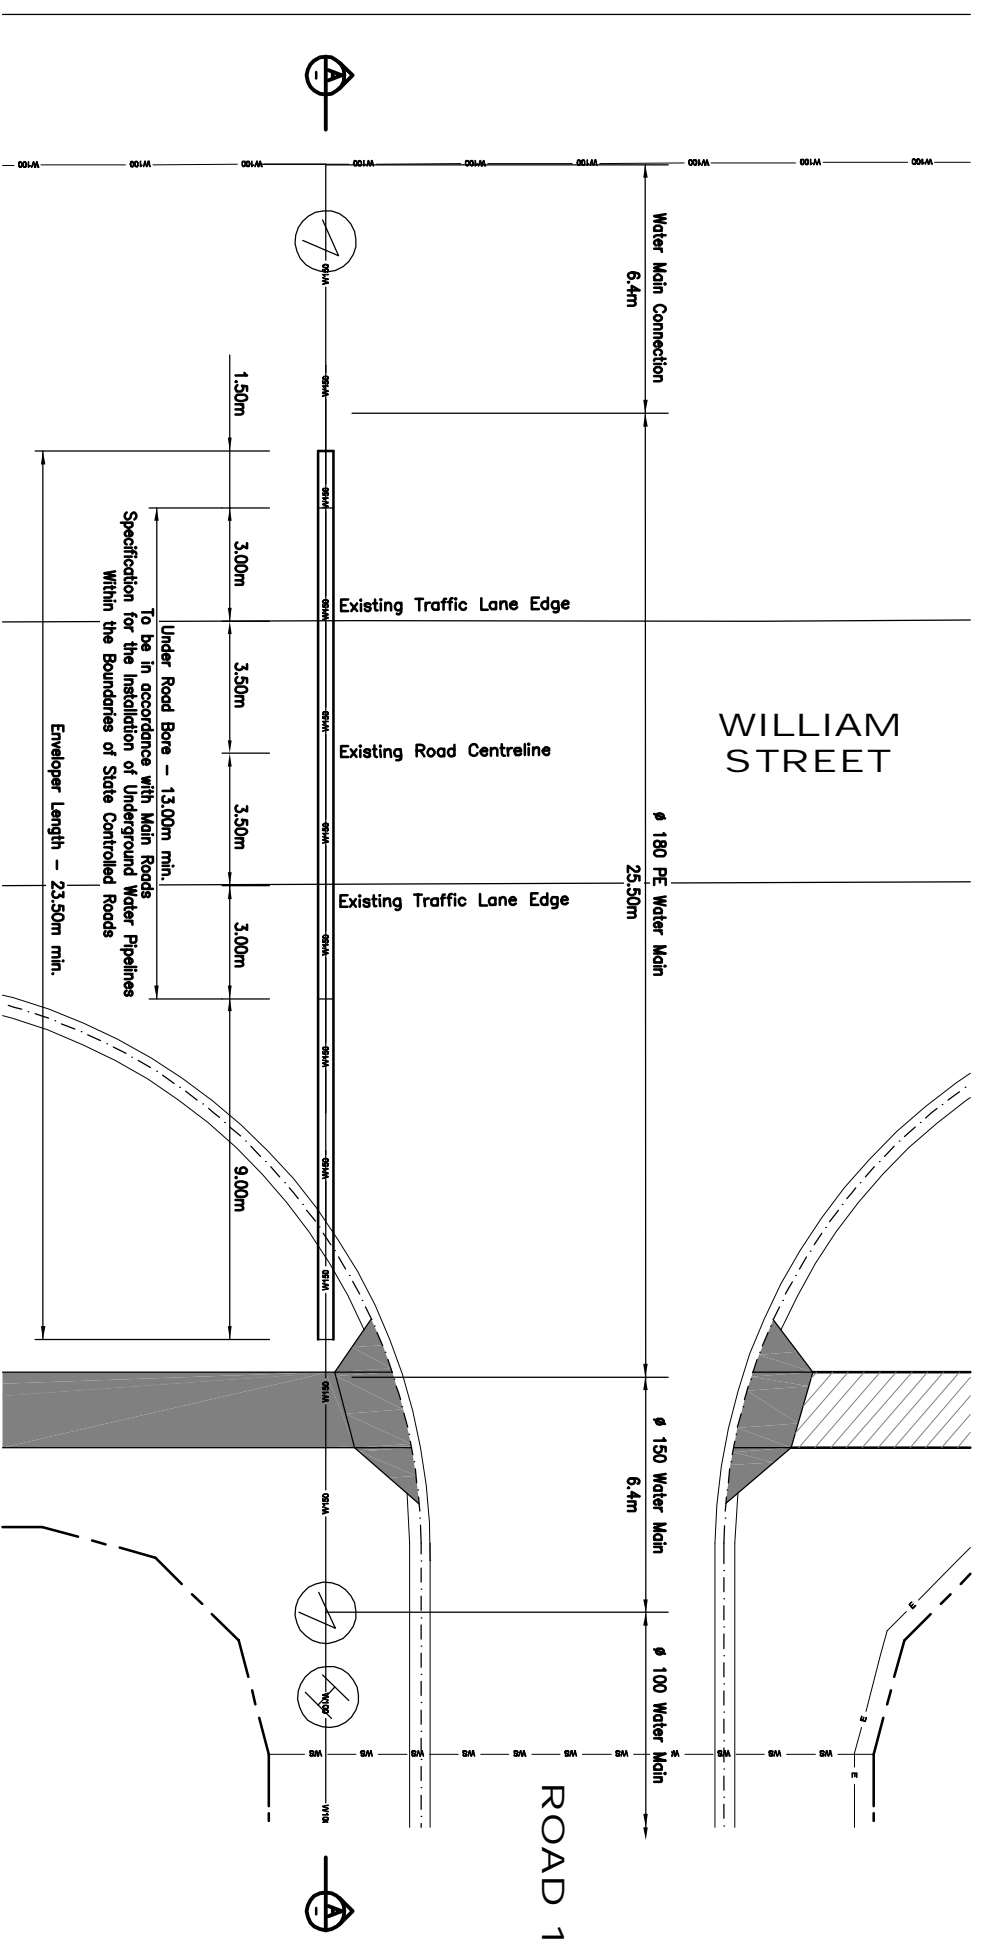

UNDER ROAD BORE - TOOWOOMBA ROAD
Scale: F

WATER RETICULATION DETAILS

Scale: - DIAGRAMMATIC

Revisions	Date
A	Original issue
B	For Construction
C	T.R.C. water main connection
B	For Construction
A	Original issue

BAKER ROSSOW
CONSULTING ENGINEERS

136 HERRIES STREET
PO BOX 1382
TOOWOOMBA
QLD 4350
PH.: 07 4638 5655
FAX.: 07 4638 3558
EMAIL: mail@bakerrossow.com.au

QUALITY ASSURED
SUPERIOR
QUEENSLAND GOVERNMENT

client	STYLCO PTY LTD
project	WILLIAM STREET, CAMBOOYA
title	WATER RETICULATION DETAILS

Survey	HS AUG 06	Drawn	CMO MAR 08	Design	CMO MAR 08	J/M	EGA MAR 08	Examined	/ /	Certified	/ /
<p>WHERE ANY DISCREPANCY EXISTS BETWEEN FIGURED AND SCALED DIMENSIONS, THE FIGURED DIMENSIONS SHALL APPLY.</p> <p>DISCREPANCIES</p> <p>COPYRIGHT</p> <p>THE CONTRACTOR SHALL VERIFY ALL DIMENSIONS, NECESSARY TO COMPLETE THE WORK, BEFORE COMMENCING ANY WORK ON SITE. IF ANY DOUBT EXISTS IMMEDIATELY BEFORE PROCEEDING WITH ANY WORK.</p>											
<p>SCALE C (1:500 AT A1)</p> <p>0 5 10 15 20 25 M</p> <p>BAR SCALES -</p>											
<p>JOB No. 104000</p>										<p>No. of plans</p> <p>Plan No. 603</p>	