



WEST STREET

EXISTING DEVELOPMENT

WILLIAM STREET

RESERVE  
Lot 1  
RL 4603

Drainage Channel

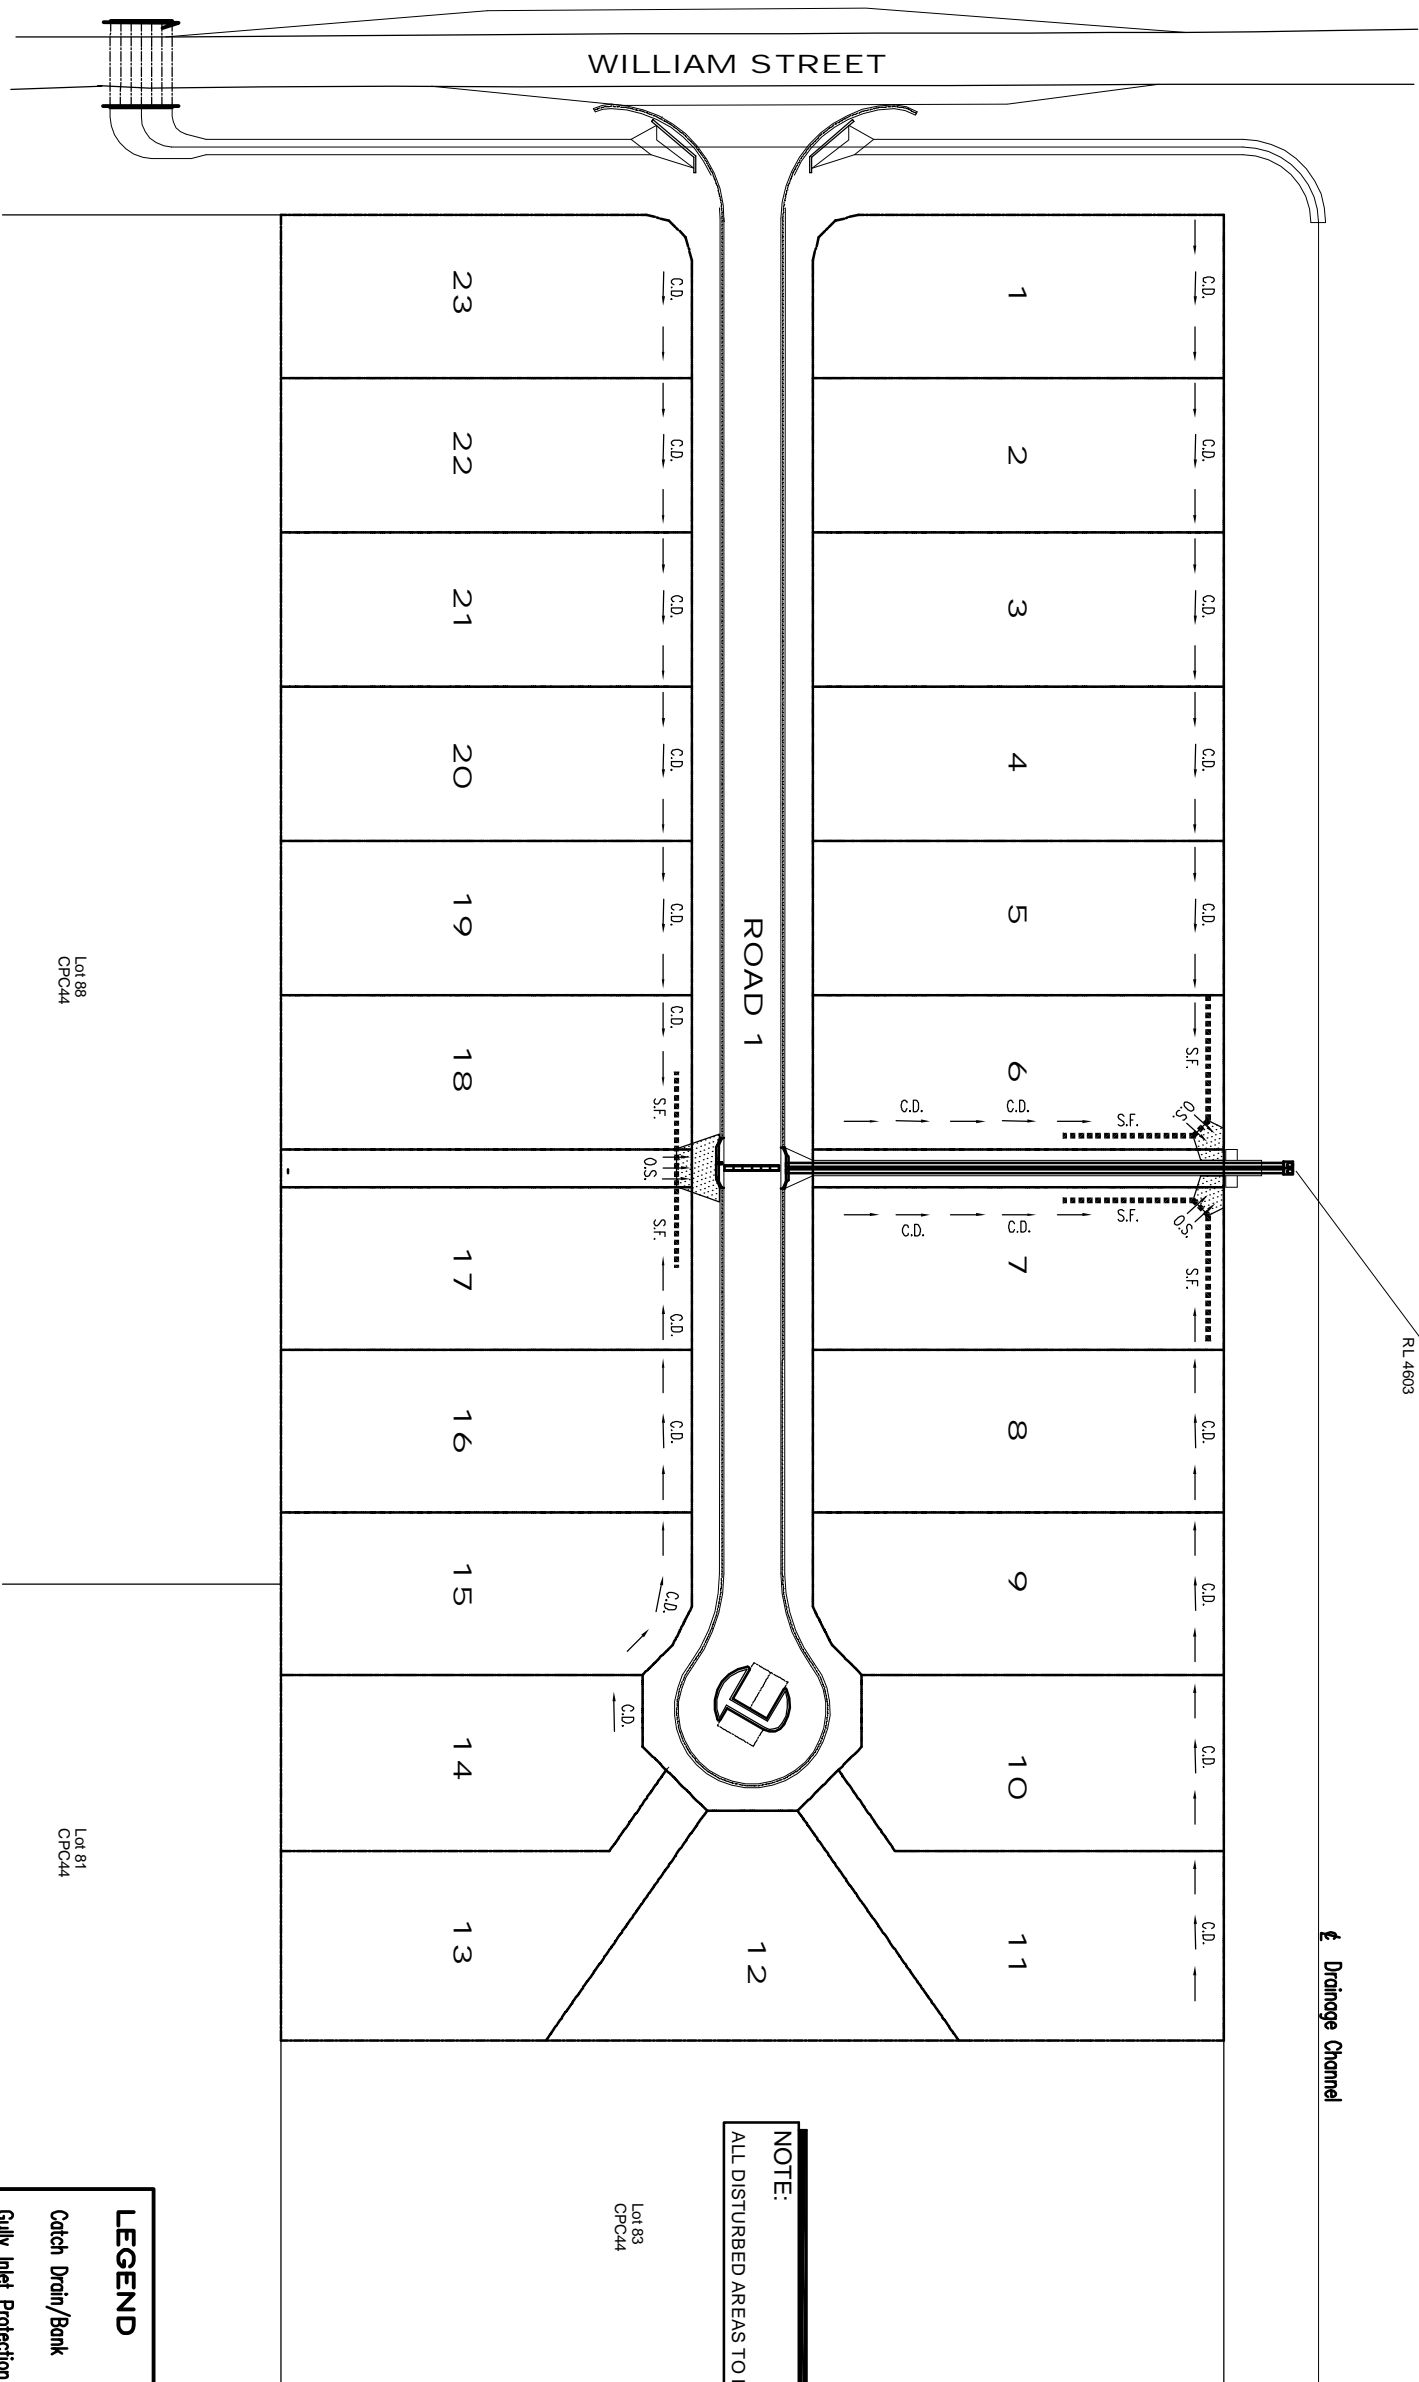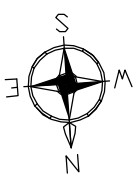

**NOTE:**  
ALL DISTURBED AREAS TO BE TOBE GRASS SEEDED.

LEGEND	
Catch Drain/Bank	→ C.D. →
Gully Inlet Protection	
Grossed Filter Strips	G.F.
Sediment Fence with Overflow System	O.S.
Sediment Fence	S.F.

# ENVIRONMENTAL LAYOUT PLAN

Scale: - C

Revisions	Date
A	Original issue
B	For Construction
	Aug 08
	May 08

**BAKER ROSSOW**  
CONSULTING ENGINEERS

136 HERRIES STREET  
PO BOX 1382  
TOOWOOMBA  
QLD 4350  
PH.: 07 4638 5655  
FAX.: 07 4638 3558  
EMAIL: [mj@bakerrossow.com.au](mailto:mj@bakerrossow.com.au)

QUEENSLAND GOVERNMENT  
QUALITY ASSURED  
SUPPLIER

client	STYLCO PTY LTD
project	WILLIAM STREET, CAMBOOYA
title	ENVIRONMENTAL LAYOUT PLAN

Survey	HS	AUG 06
Drawn	CMO	MAR 08
Design	CMO	MAR 08
J/M	EGA	MAR 08
Examined	/ /	/ /
Certified	FOR BAKER ROSSOW CONSULTING ENGINEERS	

WHERE ANY DISCREPANCY EXISTS BETWEEN FIGURED AND SCALED DIMENSIONS, THE FIGURED DIMENSIONS SHALL APPLY.

**DISCREPANCIES**

**COPYRIGHT**

THE CONTRACTOR SHALL VERIFY ALL DIMENSIONS, LOCATIONS AND DEPTHS OF ALL WORK BEFORE COMMENCING ANY WORK ON SITE. IF ANY DOUBT EXISTS THE CONTRACTOR SHALL NOTIFY THE ENGINEER IMMEDIATELY BEFORE PROCEEDING WITH ANY WORK.

SCALE C (1:500 AT A1)

BAR SCALES -

**JOB No. 104000**

No. of plans: **701**